



STATE	PROJECT NO.
MISS.	FMS-100332/301000
ARK.	020334

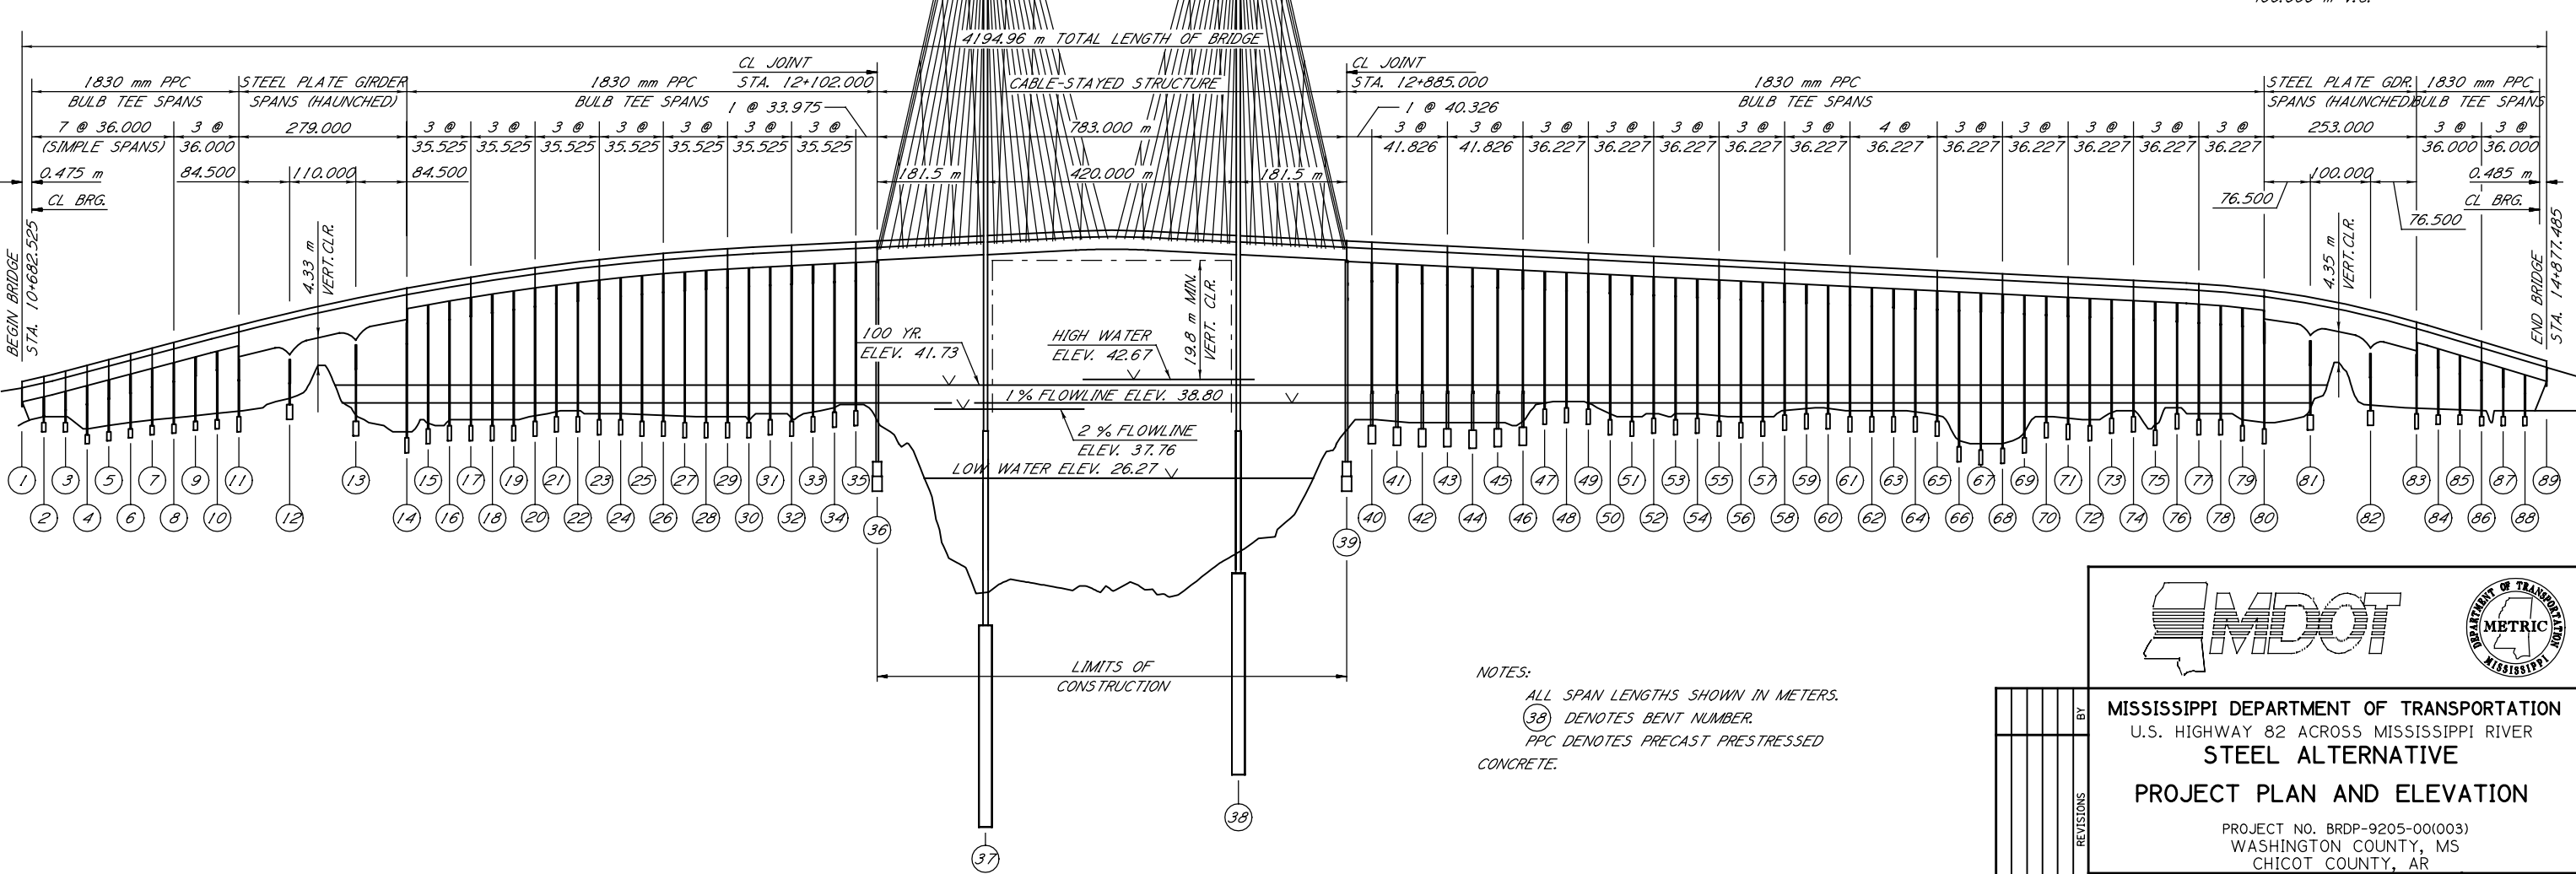

NOTES:
 ALL SPAN LENGTHS SHOWN IN METERS.
 (38) DENOTES BENT NUMBER.
 PPC DENOTES PRECAST PRESTRESSED CONCRETE.

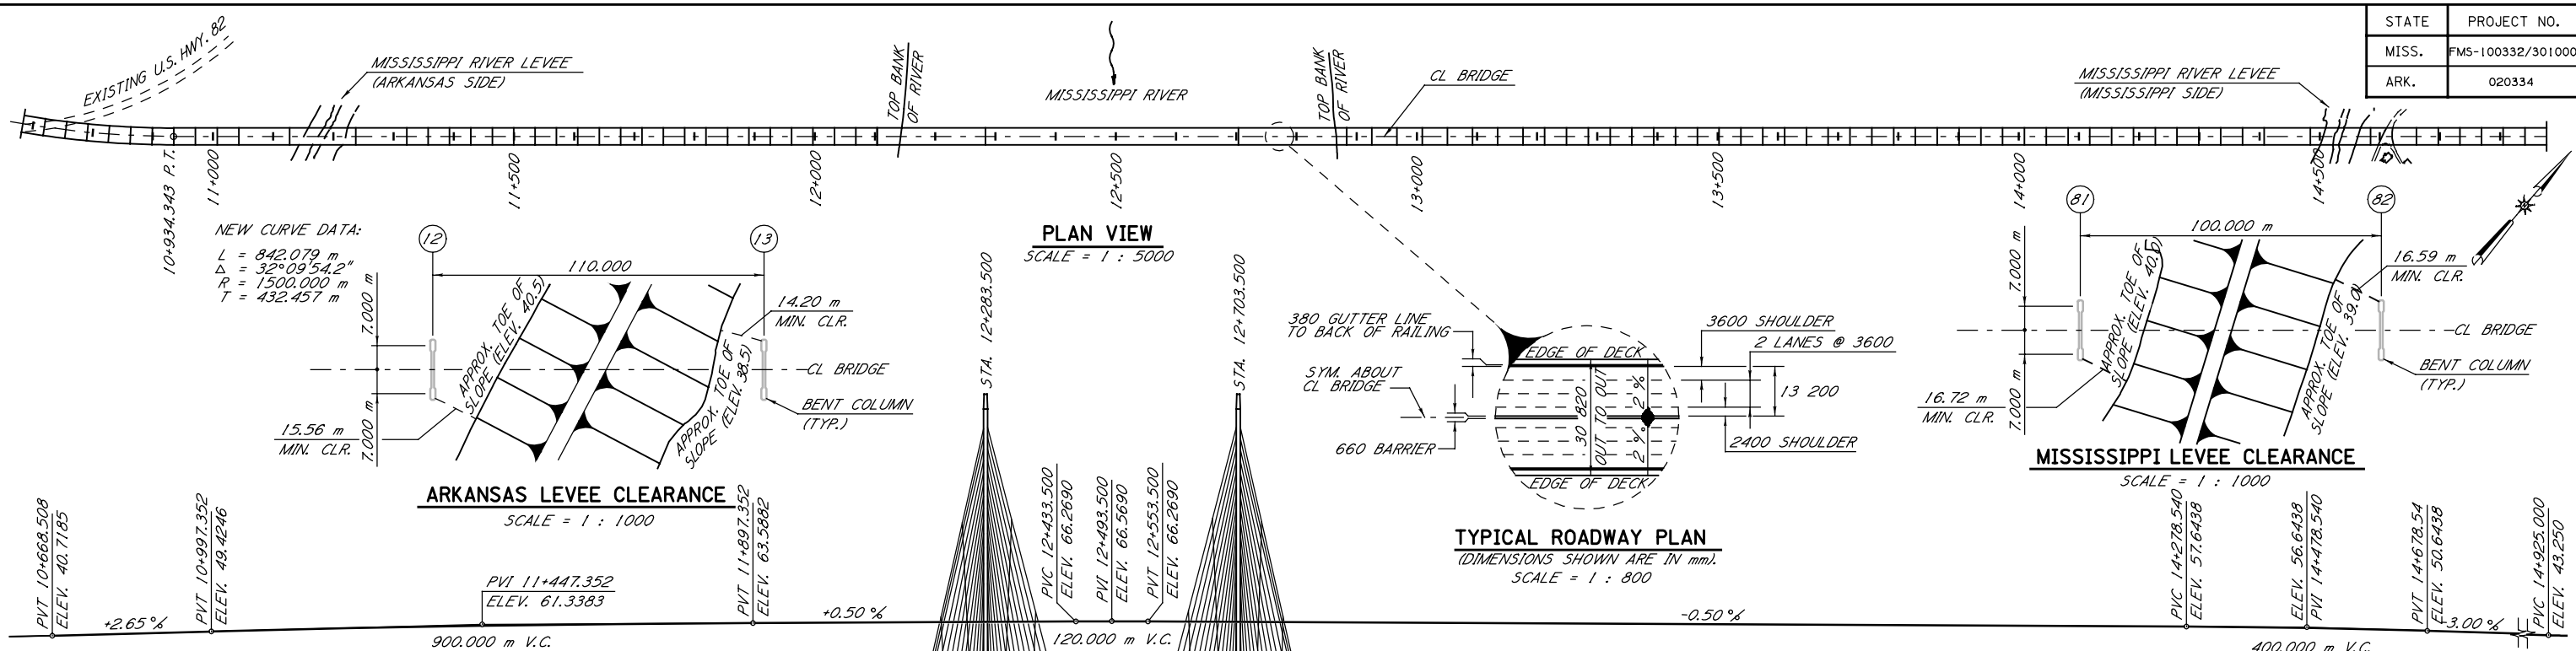

MISSISSIPPI DEPARTMENT OF TRANSPORTATION
 U.S. HIGHWAY 82 ACROSS MISSISSIPPI RIVER
STEEL ALTERNATIVE
PROJECT PLAN AND ELEVATION
 PROJECT NO. BRDP-9205-00(003)
 WASHINGTON COUNTY, MS
 CHICOT COUNTY, AR

HNTB ARCHITECTS ENGINEERS PLANNERS Baton Rouge, Louisiana Kansas City, Missouri		WORKING NUMBER 504
DESIGNED <i>KJK</i>	CHECKED <i>MDL</i>	ISSUED
DATE	DATE 7-23-99	DATE 12-15-00
DETAILED <i>KJK</i>		SHEET NUMBER 466

CEMeyers
 PLOTTED: 18-APR-2001 08:11
 k:\b23153\atlsteel\drawings\504.dgn